





STREET VIEW ALONG EAST ELEVATION

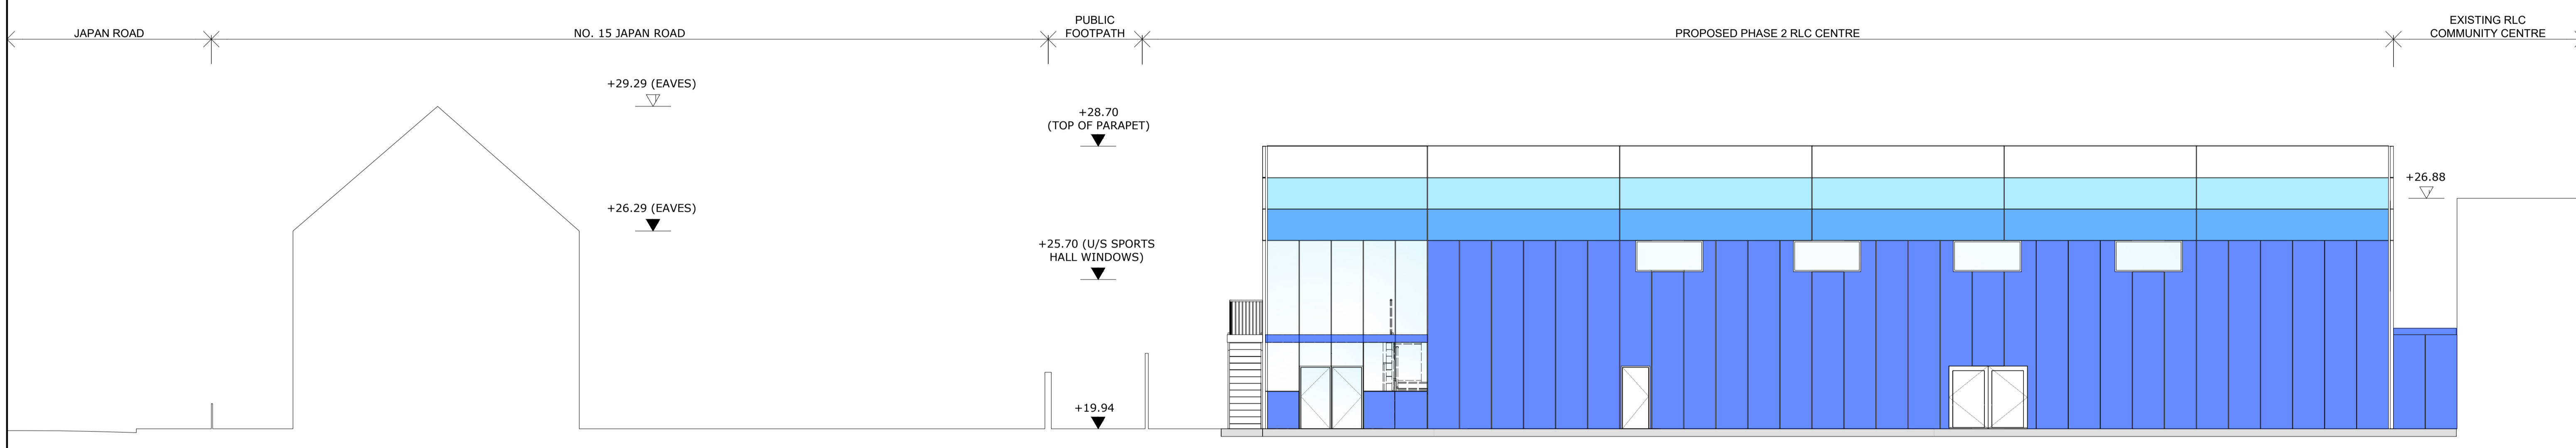

STREET VIEW ALONG WEST ELEVATION

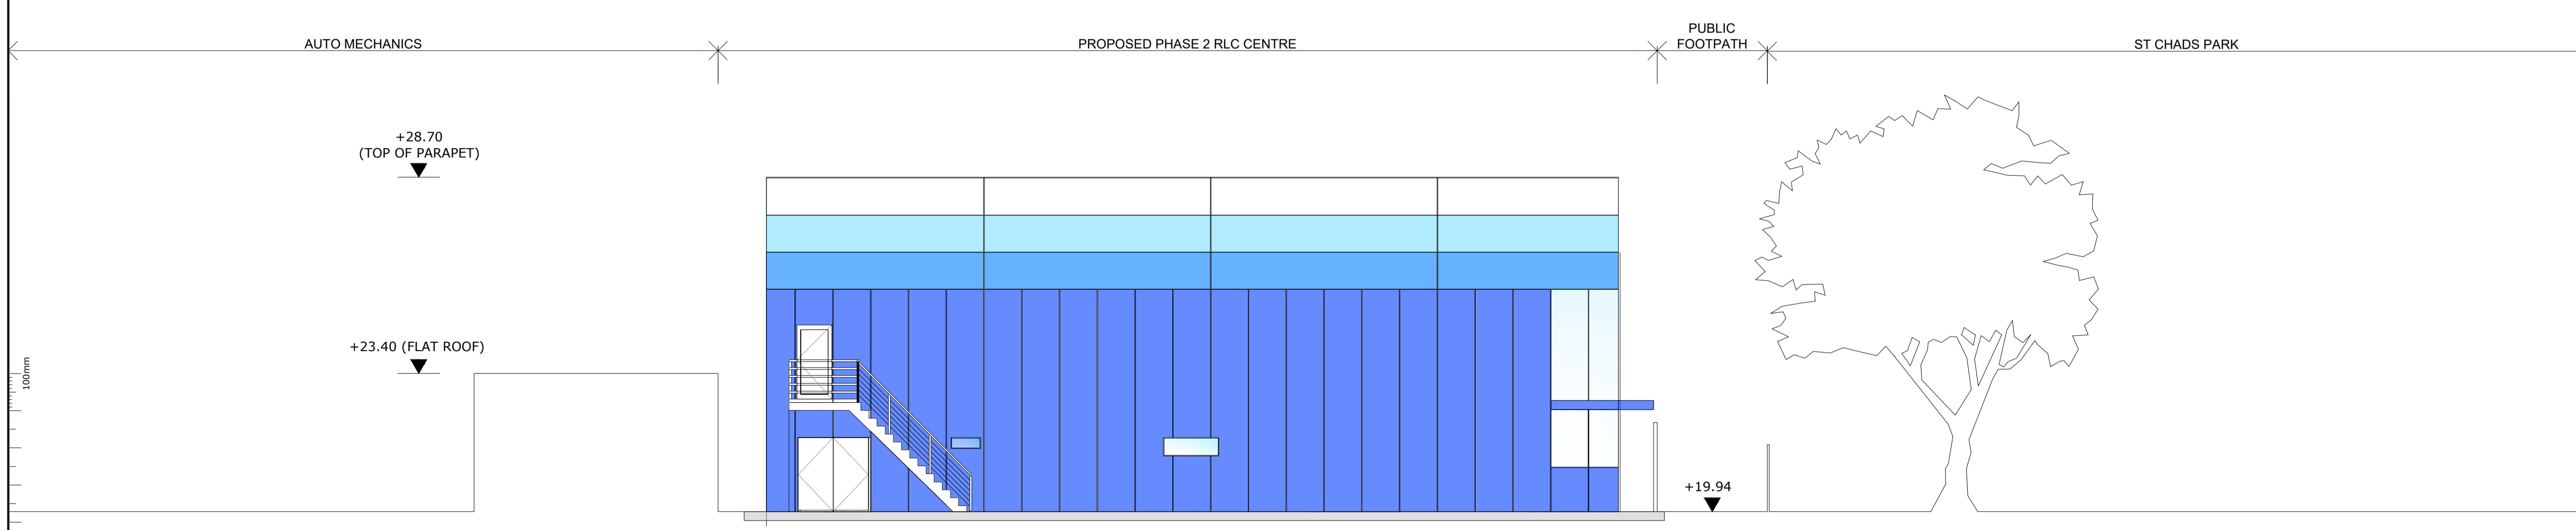

STREET VIEW ALONG WEST ELEVATION

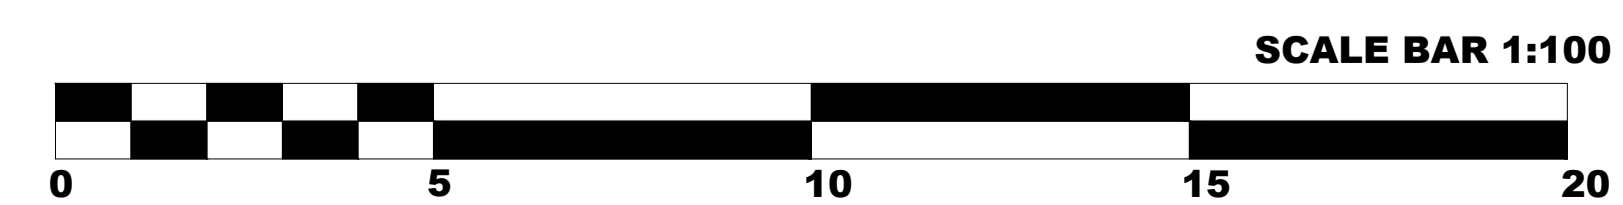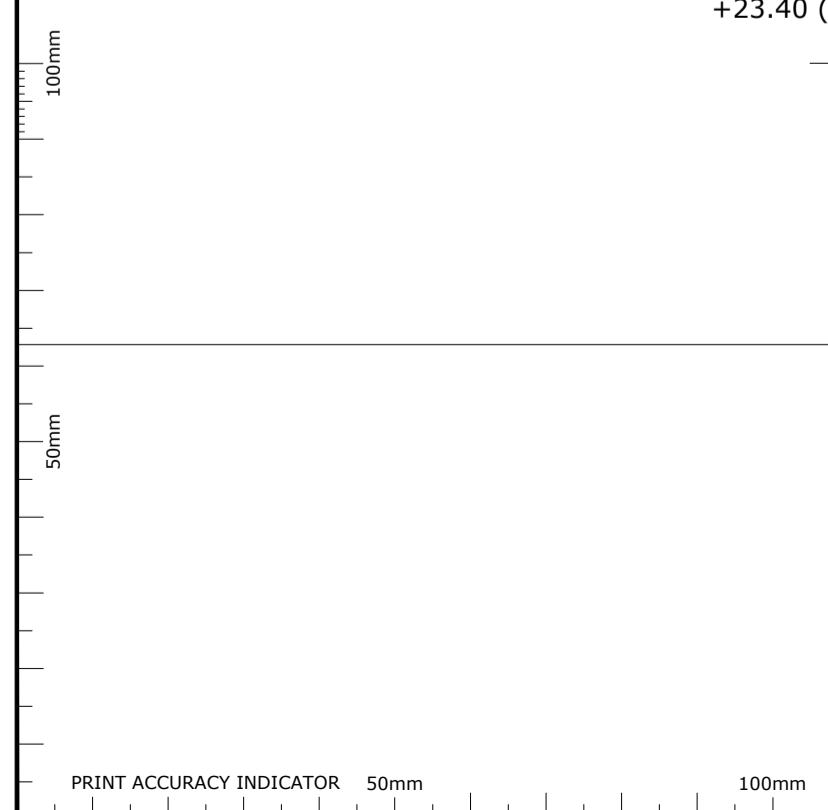

REV	DATE	FIRST ISSUE	DR	JS	.
REV	DATE	REVISION	MADE	CHK	APP
PURPOSE OF ISSUE					
STATUS		SUITABLE FOR			
		Clear Span Buildings Ltd The Grange Llanymynech Powys SY22 6SG			
CLIENT					
PROJECT					
THE DREAM CENTRE					
DRAWING TITLE					
RLC PHASE 2 STREET SCENES					
SCALE	DRAWN/DESIGN	CSL REF	REVISION		
1:100 @A1	DR	1006	A		
PROJECT	ORIGINATOR	VOLUME/ SYSTEM	LEVELS & LOCATIONS	TYPE	ROLE NUMBER
1006- CSL - ZZ - XX - DR - S - 105					

AUTOCAD 2021